

Tyler Kersenbrock

5/15/23

GENERAL NOTES:  
SEE SHEET A2.1




203 Industrial Drive  
Redwood Falls, MN  
Ph: (507) 644-6600  
Fx: (507) 644-6601

MAIN LEVEL FLOOR PLAN

NS4737	DEALER: INTELBUILD SOLUTIONS
DRAWN BY: MW	CUSTOMER: EAGLE NEST
DATE: 3/3/23	REV: B BY: MW DATE: 4/4/23
	SCALE: 1/8" = 1'-0"

PAGE:  
A1.1

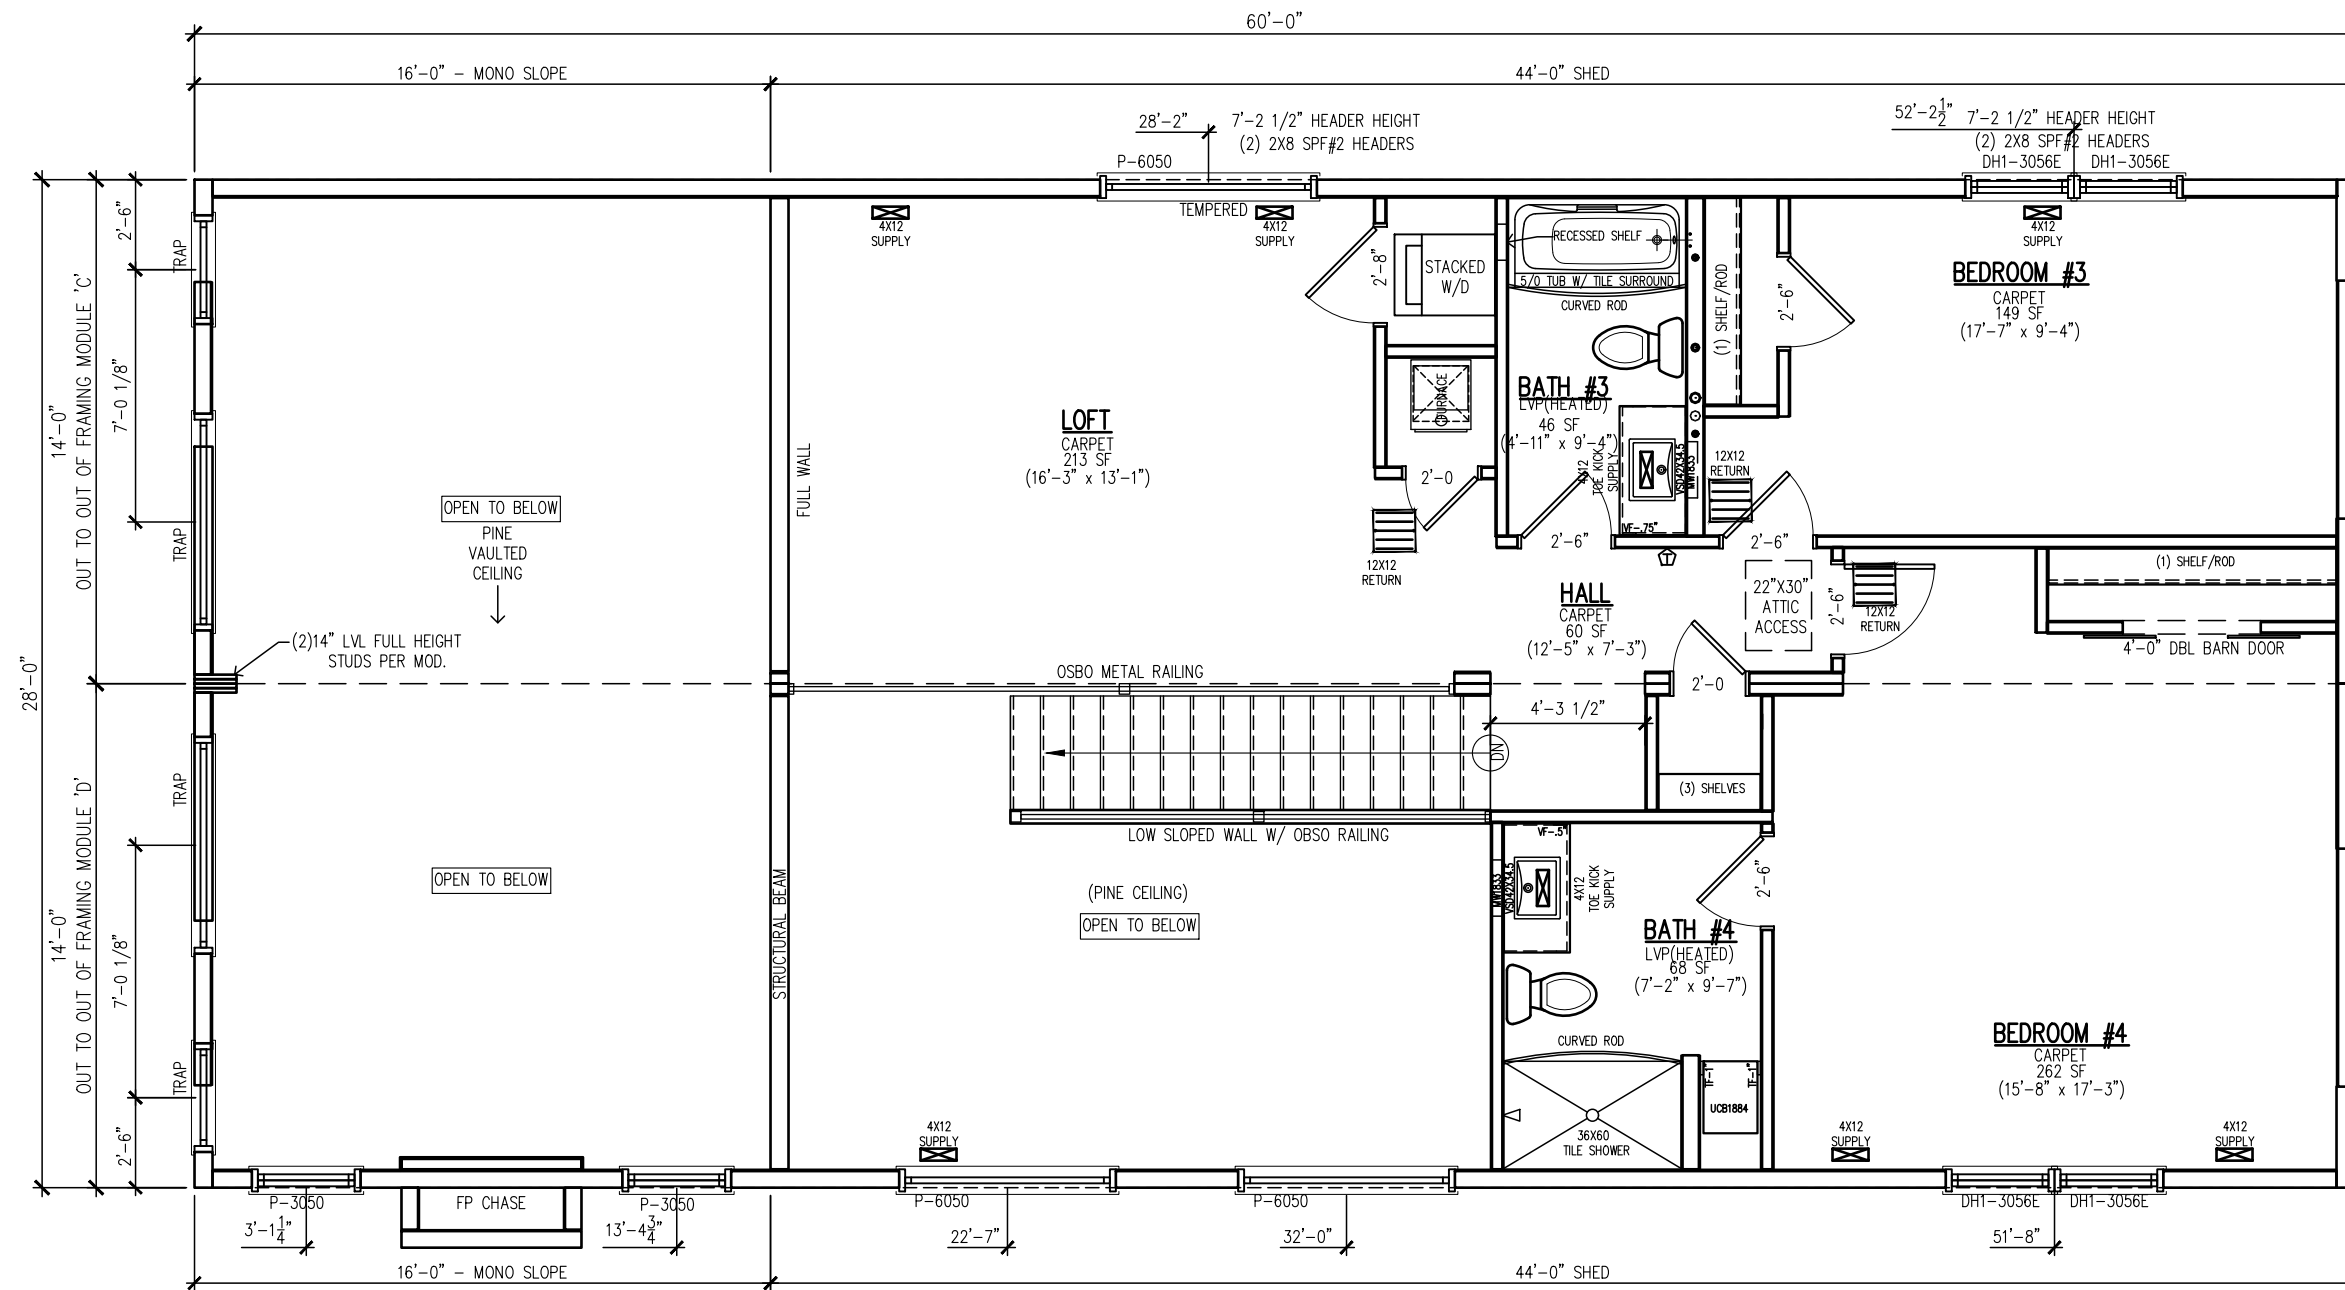

Tyler Kersenbrock

5/15/23



203 Industrial Drive  
Redwood Falls, MN  
Ph: (507) 644-6600  
Fx: (507) 644-6601


UPPER LEVEL FLOOR PLAN

NS4737	DEALER: INTELBUILD SOLUTIONS	
DRAWN BY: MW	CUSTOMER: EAGLE NEST	
DATE: 3/3/23	REV: B BY: MW	DATE: 4/4/23
		SCALE: 3/16"=1'-0"


PAGE:  
A2.1



FRONT

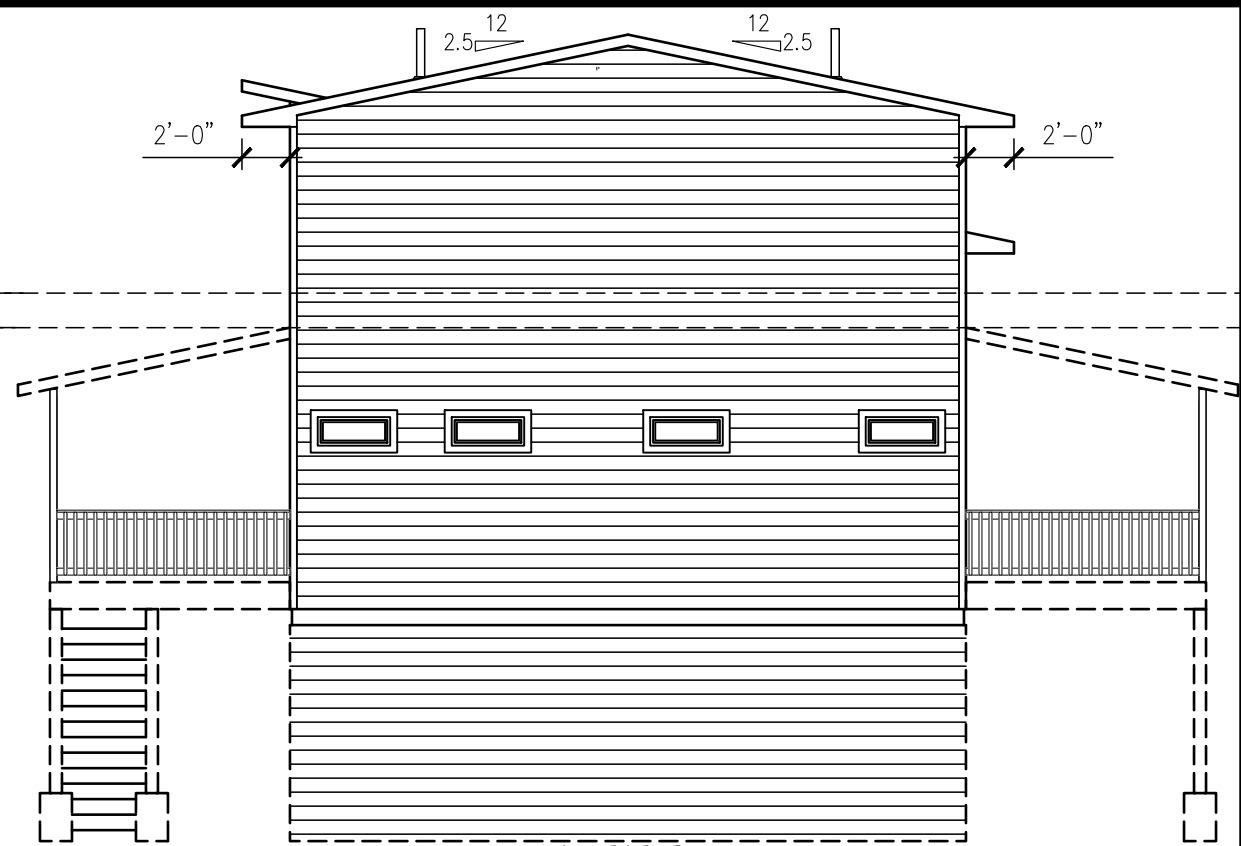


LEFT

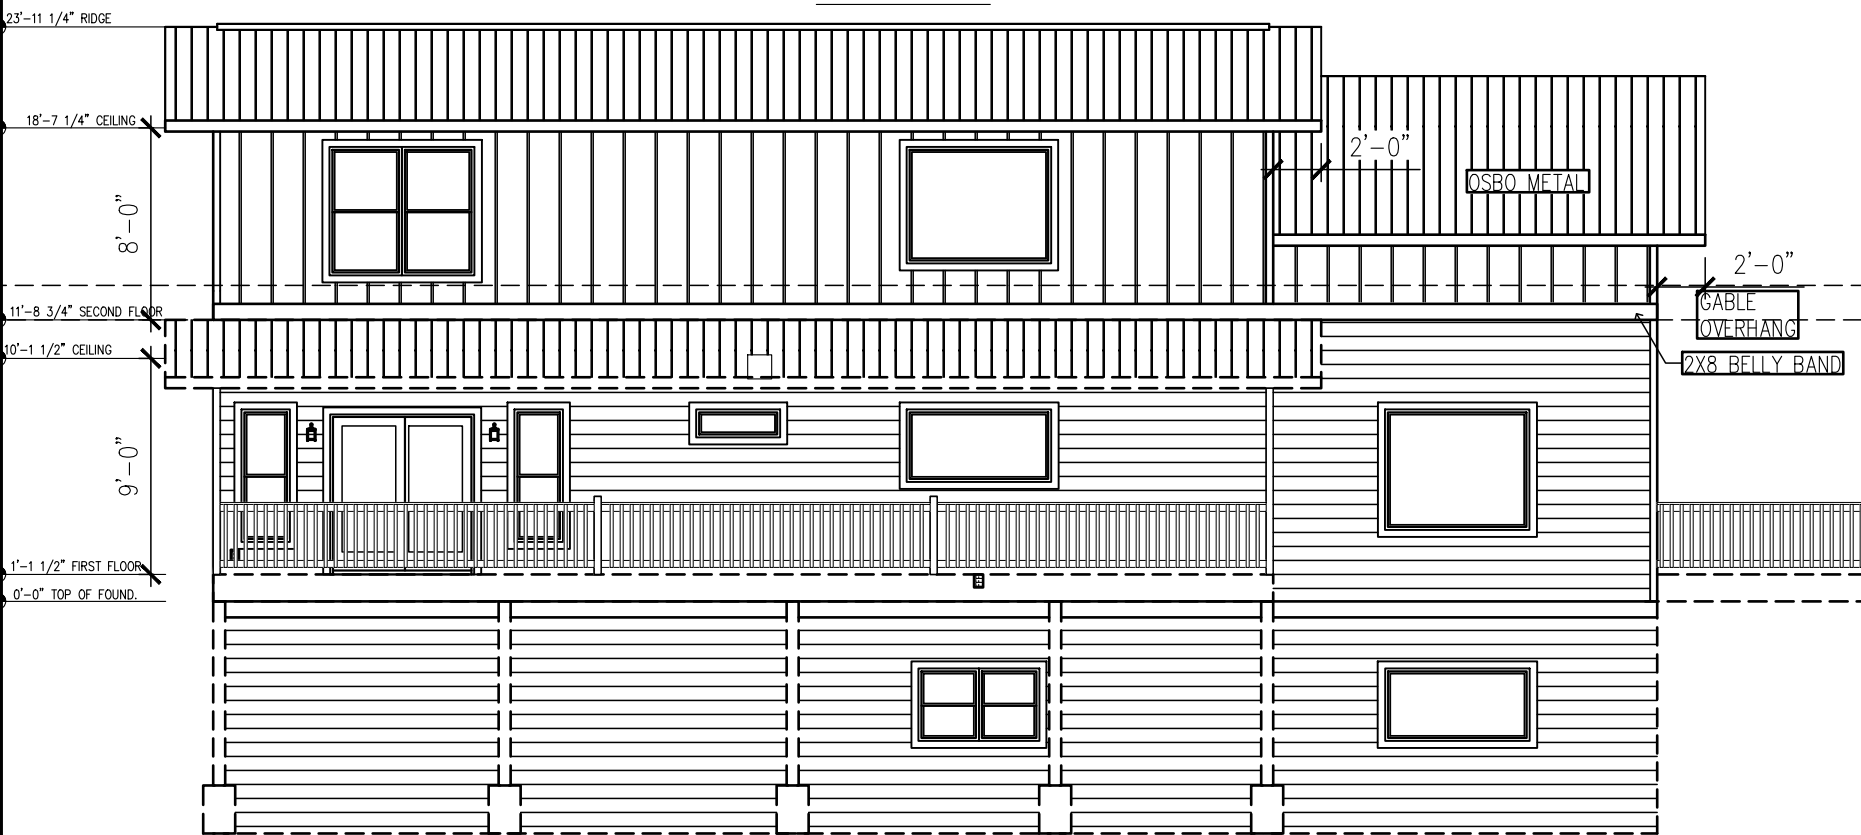

REAR

GENERAL NOTES:  
SEE SHEET A1.1

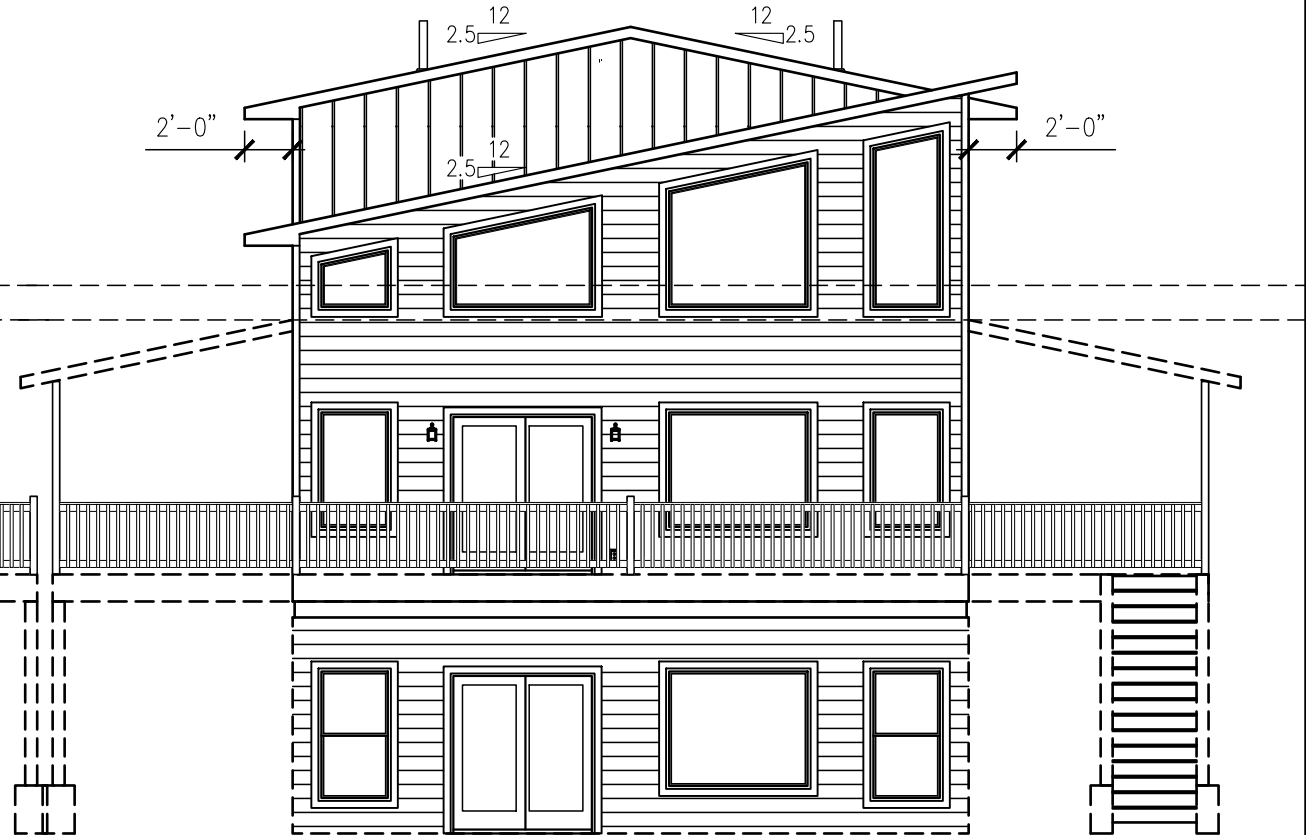

RIGHT



203 Industrial Drive  
Redwood Falls, MN  
Ph: (507) 644-6600  
Fx: (507) 644-6601

ELEVATIONS

*Tyler Kersenbrock*  
5/15/23

NS4737	DEALER: INTELBUILD SOLUTIONS		
DRAWN BY: MW	CUSTOMER: EAGLE NEST		
DATE: 3/3/23	REV: B	BY: MW	DATE: 4/4/23
			SCALE: 1/8"=1'-0"

PAGE:  
A3.1